



Front Elevation

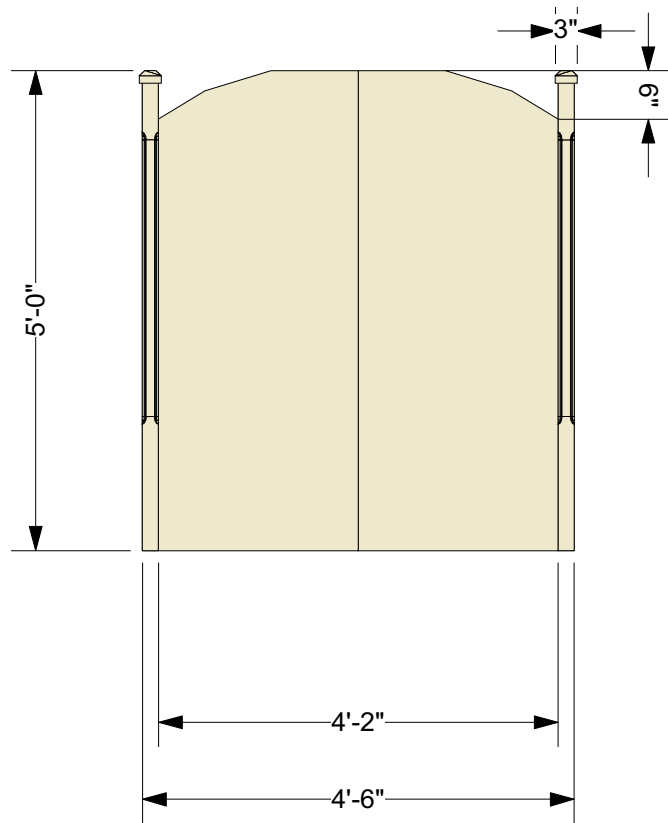

Side Elevation

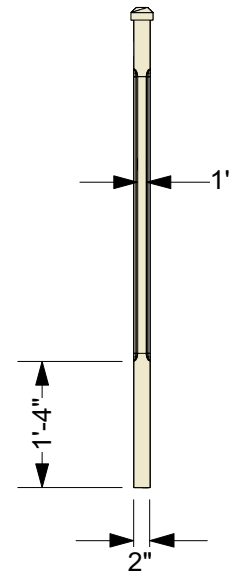

Bed Headboard			
Onegin			
Chan Centre			
Directed by: Nancy Hermiston			
Des by: Vanka Salim	Drawn by: Vanka Salim		
Scale: 1/4" = 1'-0"	Sheet: 1 of 1	Rev:	Date: 20/01/2016